

1575 Eye Street, N.W. Suite 350
WASHINGTON, D.C. 20005
PHONE: (202)408-0960
FAX: (202)408-0961

SUBMITTALS		
DATE	DESCRIPTION	REV.
05-12-09	LEASE EXHIBIT REVIEW	A
05-21-09	FINAL LEASE EXHIBIT	0


T-MOBILE NORTHEAST LLC

12050 BALTIMORE AVENUE
BELTSVILLE, MD 20705
PHONE: (240) 264-8600


WAN032
CHURCH OF THE NAZARENE
8921 WARFIELD RD.
GAITHERSBURG, MD 20882

TITLE: **SITE PLAN**

PROJECT NO: 1042.676
DESIGNER: W.A. ENGINEER: C.S.

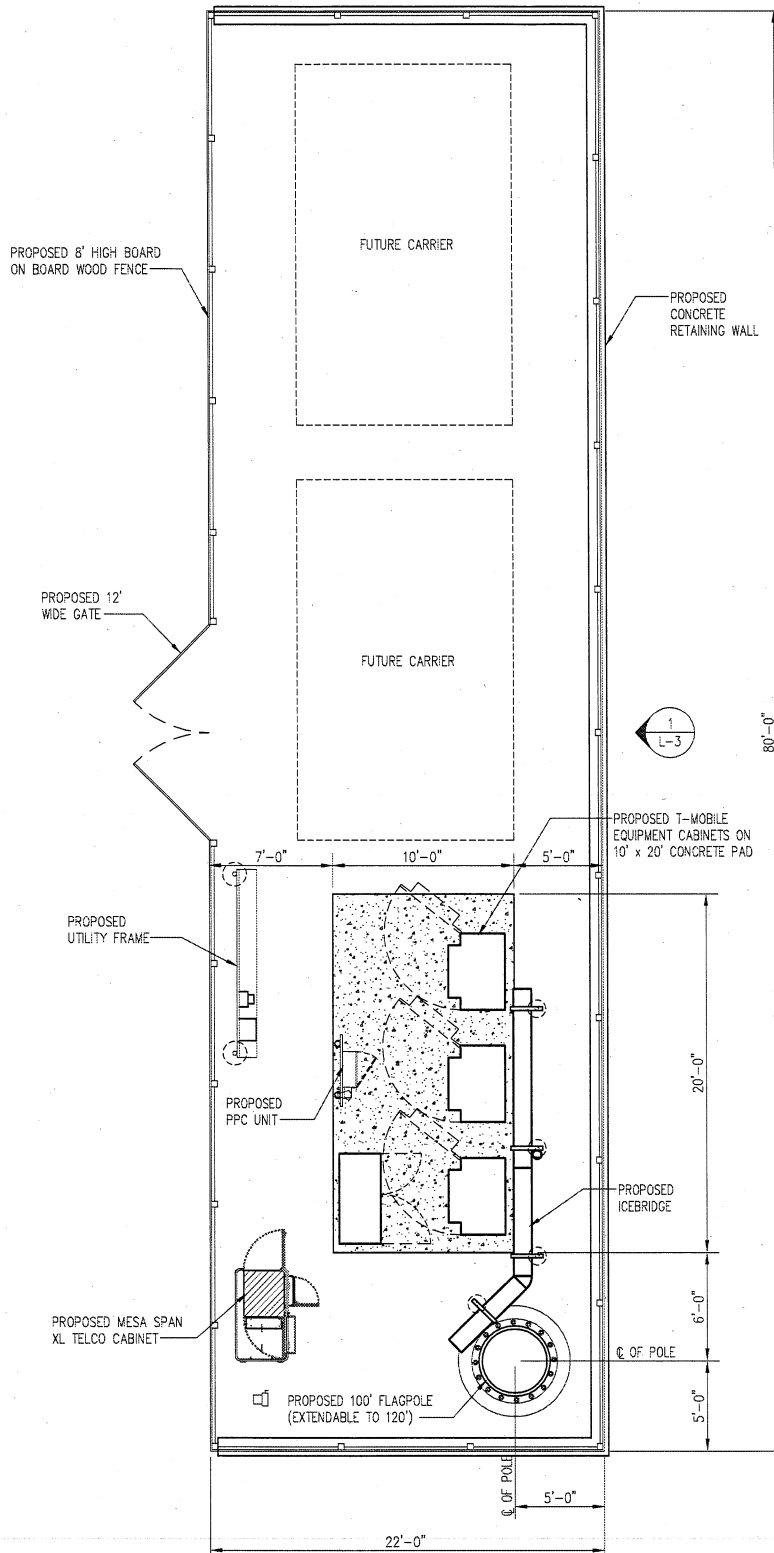

COMPOUND LAYOUT PLAN
SCALE: 3/32"=1'-0"

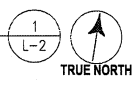

entrex
communication services, inc.

1575 Eye Street, N.W. Suite 350
WASHINGTON, D.C. 20005
PHONE: (202)408-0960
FAX: (202)408-0961

SUBMITTALS		
DATE	DESCRIPTION	REV.
05-12-09	LEASE EXHIBIT REVIEW	A
05-21-09	FINAL LEASE EXHIBIT	0


T-MOBILE NORTHEAST LLC

12050 BALTIMORE AVENUE
BELTSVILLE, MD 20705
PHONE: (240) 264-8600

WAN032
CHURCH OF THE NAZARENE
8921 WARFIELD RD.
GAITHERSBURG, MD 20882

TITLE:
COMPOUND LAYOUT PLAN

PROJECT NO: 1042.676
DESIGNER: W.A. ENGINEER: C.S.

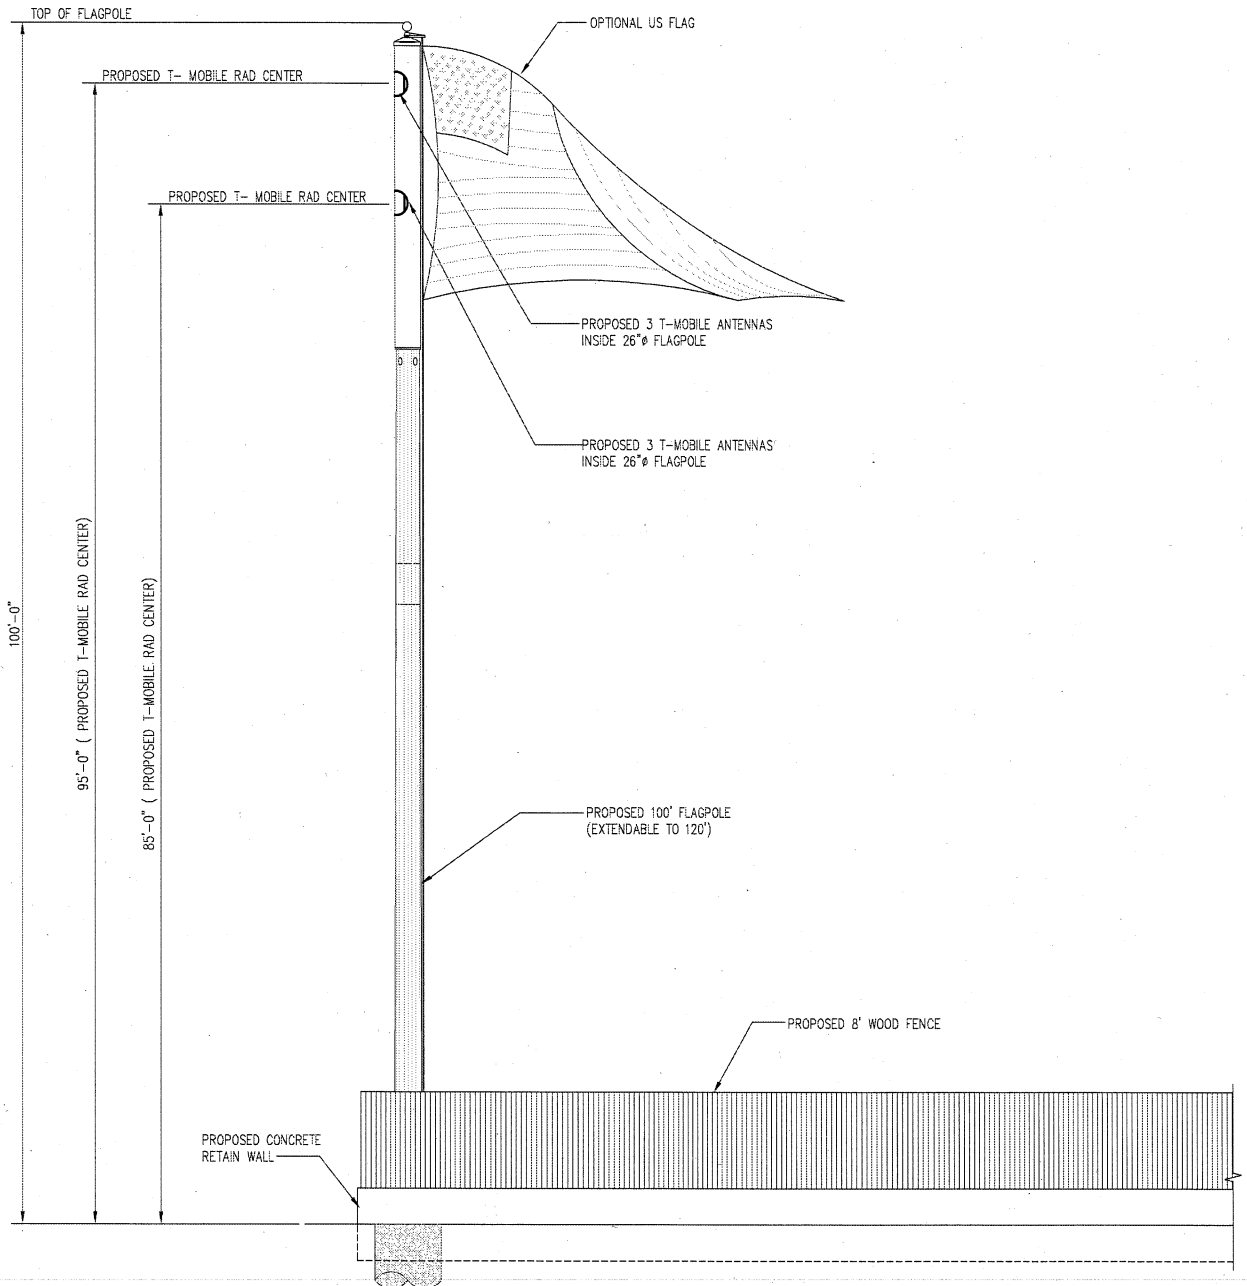

FLAGPOLE ELEVATION

SCALE: 1/16"=1'-0"

1
L-3



1575 Eye Street, N.W. Suite 350
 WASHINGTON, D.C. 20005
 PHONE: (202)408-0960
 FAX: (202)408-0961

SUBMITTALS

DATE	DESCRIPTION	REV.
05-12-09	LEASE EXHIBIT REVIEW	A
05-21-09	FINAL LEASE EXHIBIT	0

T-MOBILE NORTHEAST LLC

12050 BALTIMORE AVENUE
 BELTSVILLE, MD 20705
 PHONE: (240) 264-8600

WAN032
CHURCH OF THE NAZARENE
 8921 WARFIELD RD.
 GAITHERSBURG, MD 20882

TITLE:
MONOPOLE ELEVATION

PROJECT NO: 1042.676

DESIGNER: W.A. ENGINEER: C.S.